


WEST FIVER

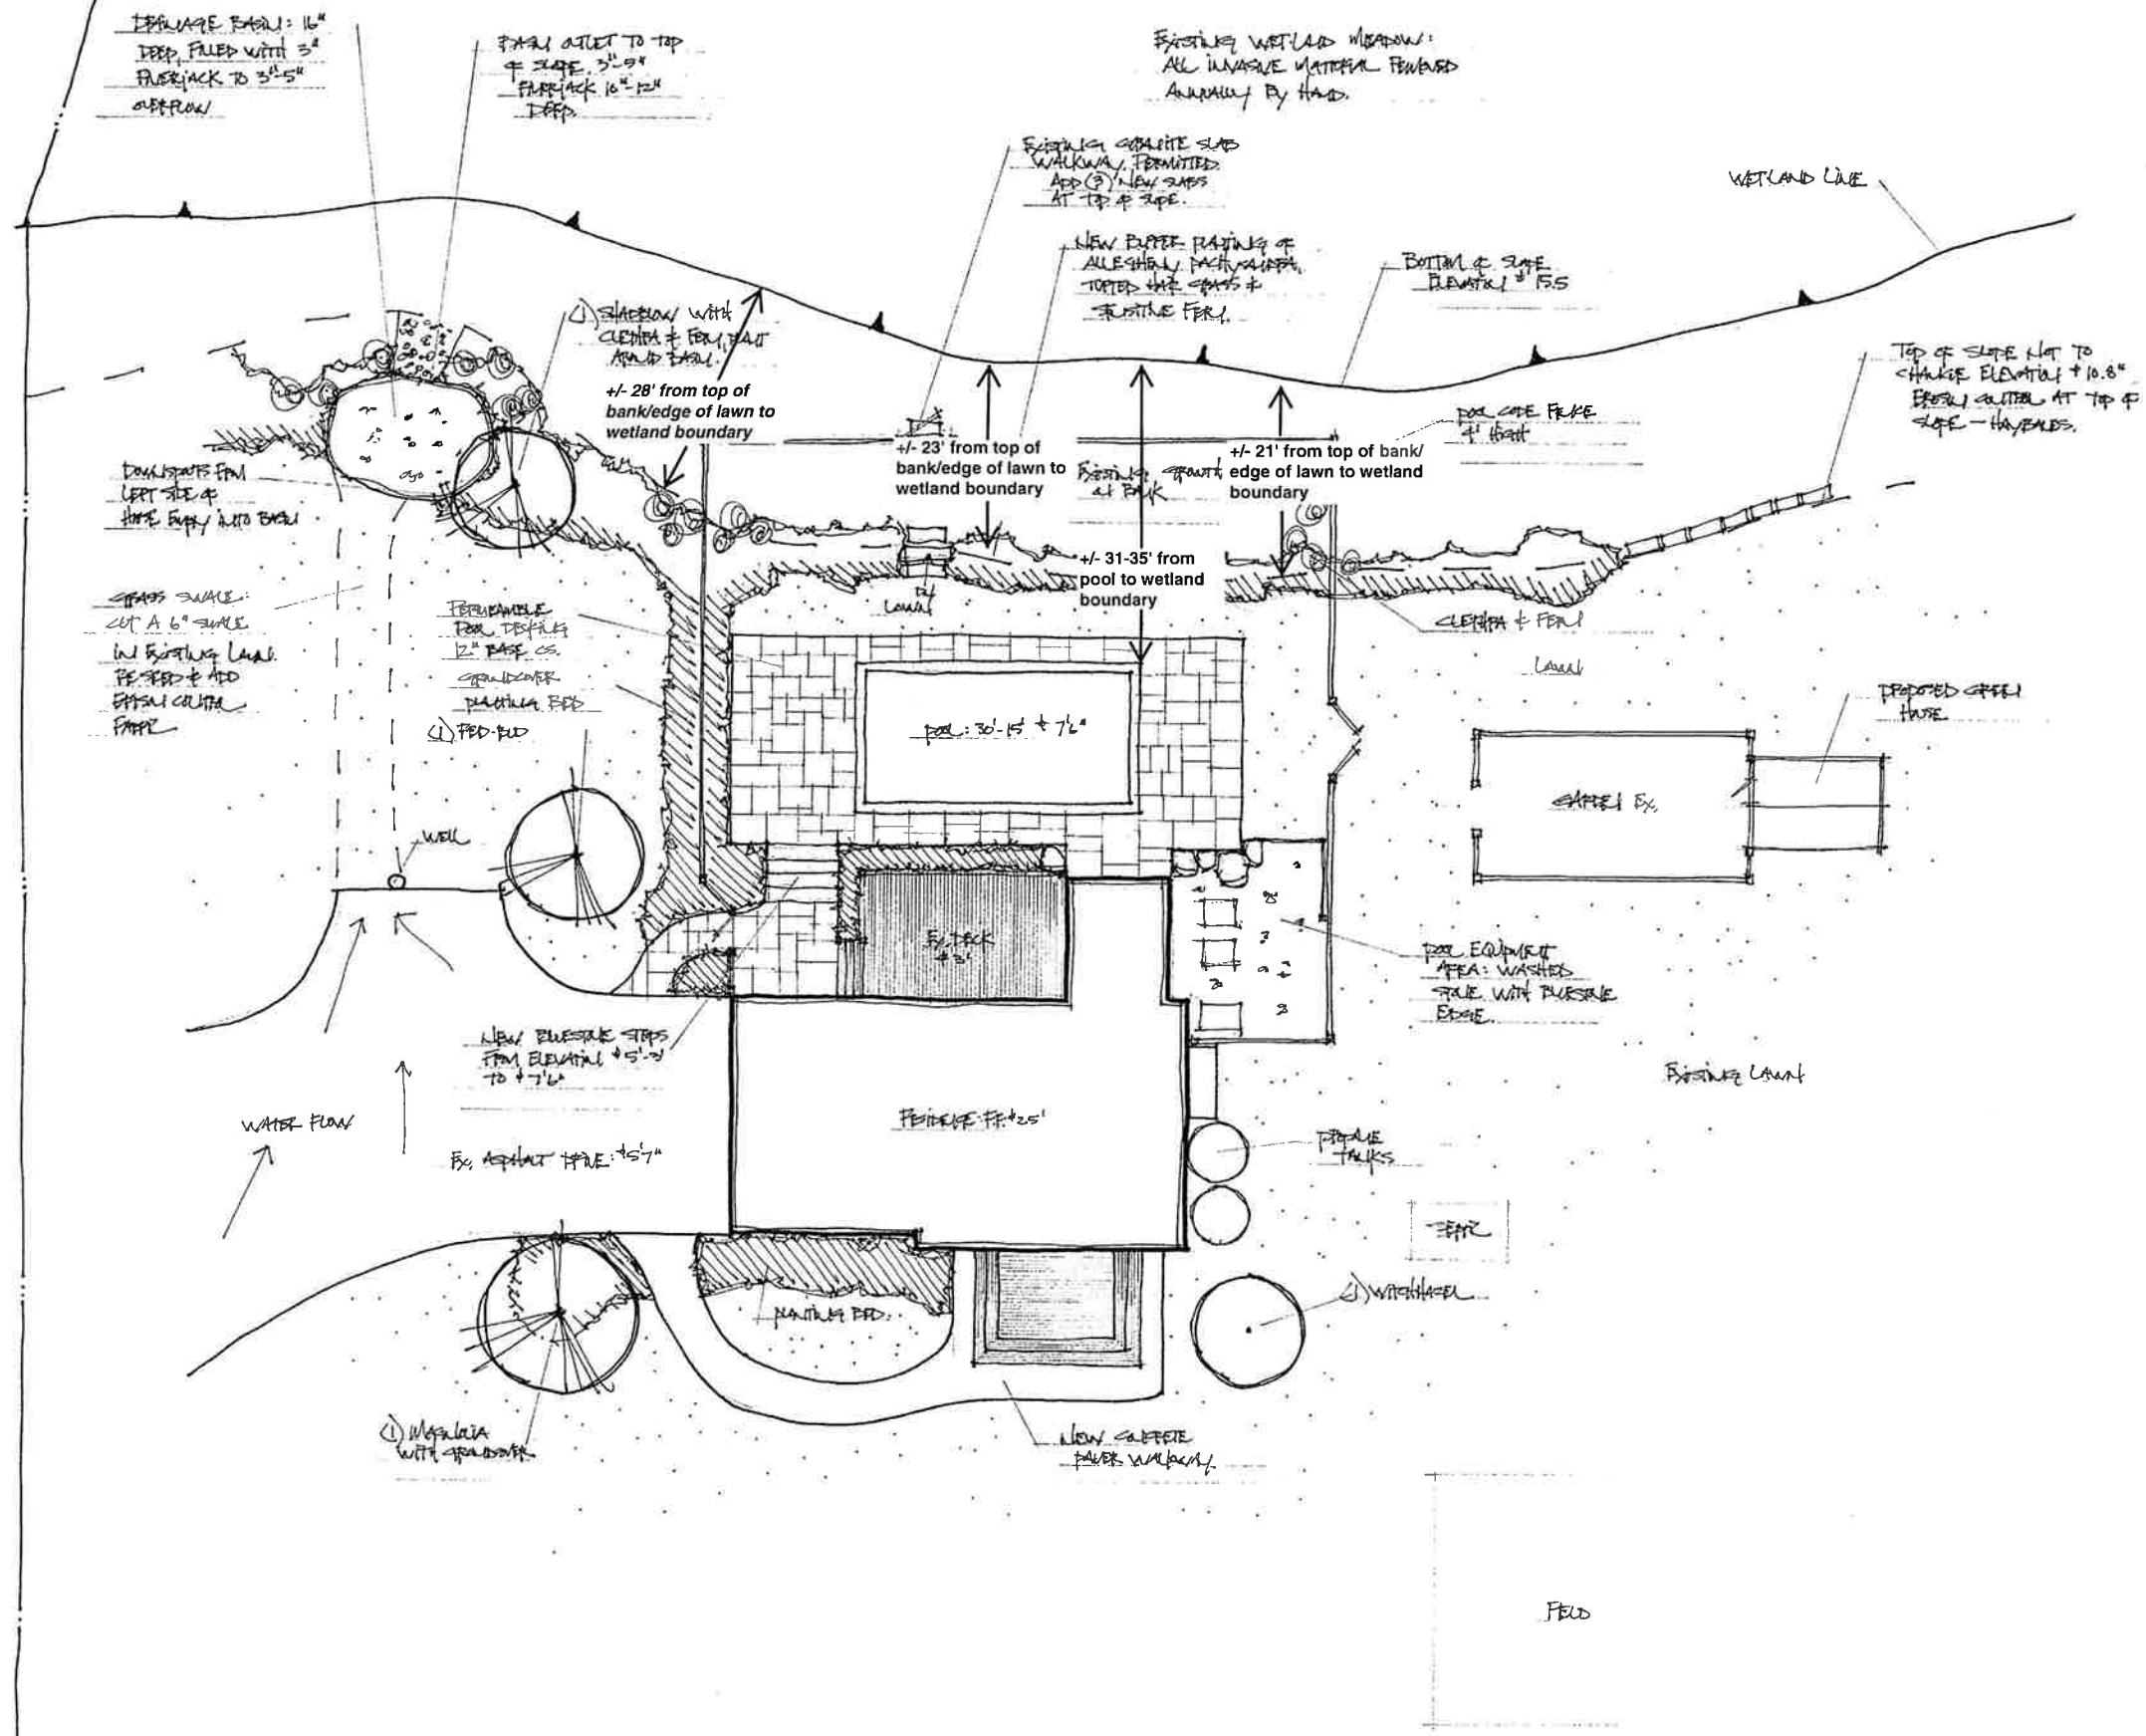

PROPOSED PLANT MATERIAL:

SHRUBS:	Quantity	Plant Name	Size	Notes
	1	Shadblow: multi-stem	7'-8'	15'
	18	Dwarf Clethra	2 gal.	4'
	5	Winterberry	2 gal.	8'
GROUNDCOVER:				
	80	Fern: sensitive / royal	1 gal.	24"
	24	Tufted Hair Grass	1 gal.	18"
	250	Allegheny Pachysandra	4" pot	6" o.c.
	250	Creeping Lily Turf	4" pot	6" o.c.

NOTES: All groundcover to start 12" from all planting bed edges and lawn edge. All material to be field determined by TEC. All planting areas to receive 2" of cedar mulch after planting. Prior to start, contractor shall thoroughly review the drawing and project site and familiarize himself with all existing conditions and features. Field adjustments at the site will be made by TEC or laid out for TEC by contractor prior to proposed change. This plan for graphic representation of the landscape only.

DAVISON

RESIDENCE

GUILFORD, CONNECTICUT

PRELIMINARY LANDSCAPE / WETLAND PLAN- WP-1
 TEC LANDSCAPE DESIGN, INC.
 JOHN W. CUNNINGHAM
 62 WALL STREET
 MADISON, CONNECTICUT
 JOHN@TECLANDSCAPE.COM
 203.245.4295
 SCALE: 1" = 10'
 PROJECT: 4097
 DATE: 11-16-2020
 REVISED:

NOTES: All final elevations and dimensions of planting / construction areas will be outlined out for contractor prior to commencement. All planting boundaries to be field determined. All plant material will be selected by and field determined by TEC. This plan is for graphic representation of the landscape only. Refer to civil and site drawings for all information regarding clearing limits, drainage, and walkways and specific dimensions of all proposed construction.